

MONTANA DEPARTMENT OF TRANSPORTATION

STATE	RIGHT OF WAY	SHEET	TOTAL
MONTANA		NO.	SHEETS
		1	3
R/W ID.		HSIP 50-1(34)10	
5026-034			

2001-GRAYLING CR-N OF US 20

RIGHT OF WAY PLAN
FEDERAL AID PROJECT HSIP 50-1(34)10
2001-GRAYLING CR-N OF US 20

GALLATIN COUNTY

LENGTH 0.5 MILES

SEE SHEET NO. 2 FOR OWNERSHIP NAMES, ADDRESSES, AREAS, ETC.


PLAN LEGEND

PROPOSED RIGHT OF WAY LINE	---
EXISTING RIGHT OF WAY LINE	---
RAILROAD RIGHT OF WAY LINE	---
RIGHT OF WAY BASELINE	---
STK'D CENTERLINE	---
SECTION LINE	---
OWNERSHIP BOUNDARY	---
FULL ACCESS CONTROL	AG AG
LIMITED ACCESS CONTROL	///
EXISTING ACCESS CONTROL	///
PRESENT TRAVELED WAY (P.T.W.)	---
FENCE LINE	---
EXISTING GUARDRAIL	---
PROPOSED GUARDRAIL	---
GATE IN FENCE	---
CATTLE GUARD: EXIST. - PROPOSED	---
SECTION CORNER	FOUND UNFOUND
1/4 SECTION CORNER	FOUND UNFOUND
CLOSING CORNER	FOUND UNFOUND
MEANDER CORNER	FOUND UNFOUND
CENTER OF SECTION	FOUND UNFOUND
1/16 SECTION CORNER FOUND	FOUND CALCULATED
RIGHT OF WAY MONUMENT	FOUND CALCULATED
PROPERTY CORNER PIN	FOUND CALCULATED
POWER POLE IN PLACE	---
TELEPHONE POLE IN PLACE	---
TELEGRAPH POLE IN PLACE	---
LIGHT POLE	---
PROPOSED CULVERT	---
EXISTING CULVERT	---
OUTLET DITCH	---
INLET DITCH	---
EXISTING DITCH	---
CHANNEL CHANGES	CH. CH.
DITCH BLOCK	---
RIPRAP	---
BRIDGES	---
RAILROADS	---
PARCEL NUMBERS	---
APPROACH: EXIST.- PROPOSED	---



ASSOCIATED PROJECTS
STHPS 50-1(20)10 PE

RELATED PROJECTS
F. H. P. 42-M2

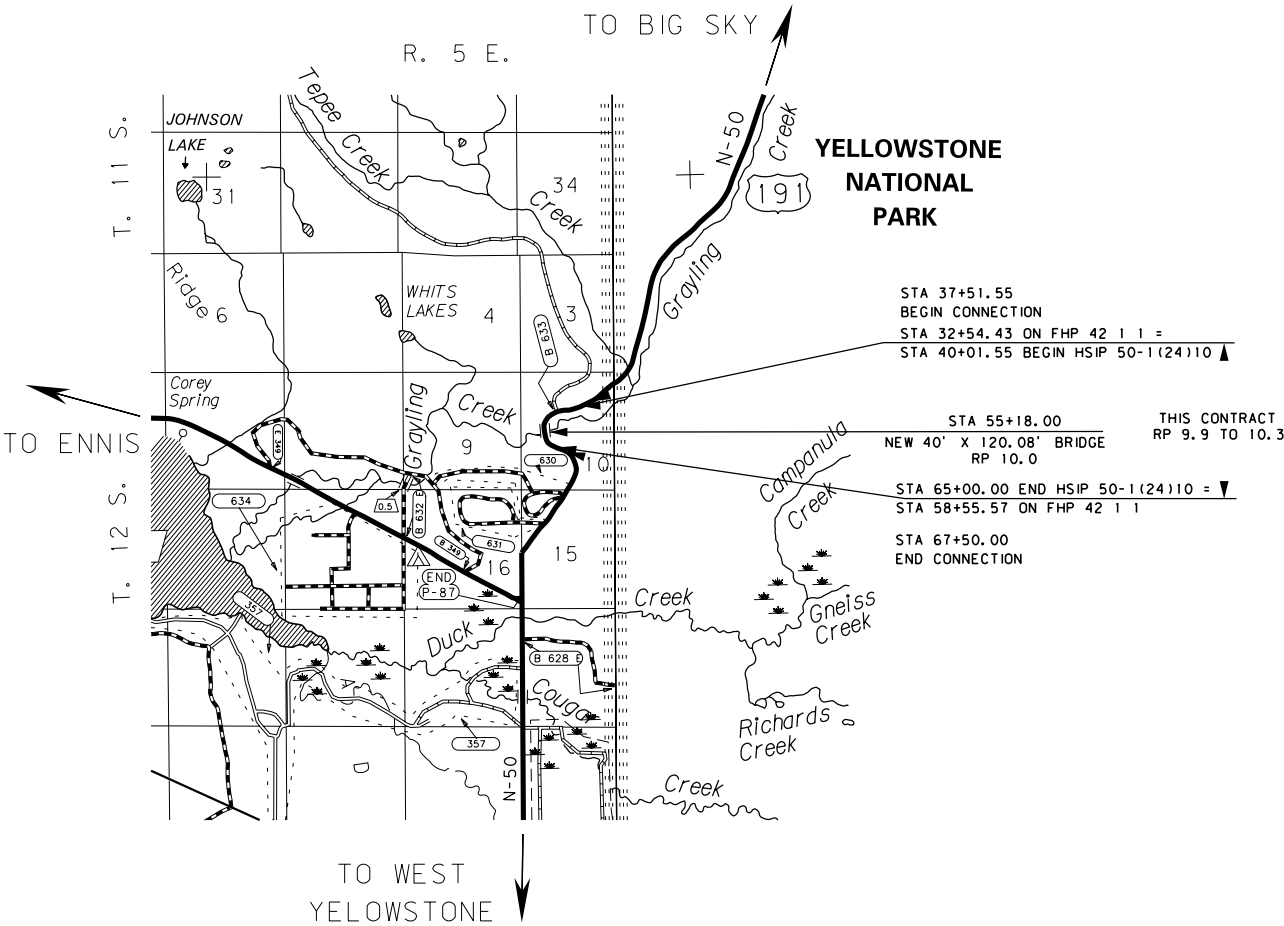

APPROVED RIGHT-OF-WAY PLAT

FOREST ENGINEER	DATE
REVISION DATES	
FHWA APPROVAL	

CONSTRUCTION LIMITS	MAP REVISED 10/18/10
CUT SECTION	
TRANSITION	
TOE OF FILL	
BACKSLOPE LIMITS INCLUDE ROUNDING	
	FHWA/MDT APPROVAL 9/20/10

3	MDTA MONTANA DEPARTMENT OF TRANSPORTATION	c:\dgn\5026rot\001.dgn
2		4/14/2014
1		12:03:29 PM CPS - U1538


GRID STATE PLANE COORDINATES

THIS IS A STATE PLANE COORDINATE PROJECT. ALL DIMENSIONS, DISTANCES AND AREAS ON THIS PROJECT ARE GRID, EXCEPT FOR THE EXISTING R/W WIDTH DIMENSION, WHICH IS RECORD. THE COMBINATION SCALE FACTOR IS 0.99980255

OWNERSHIP											
PARCEL	NAME	ADDRESS	TOTAL AREA	GROSS R/W AREA	EX. EASE. AREA	NET AREA	REMAINDER		CONST. PMT. AREA	EASEMENT AREA	SHEET NO.
							LEFT	RIGHT			
I	UNITED STATES OF AMERICA	GALLATIN COUNTY	160+	18.82 AC	15.78 AC	3.04 AC					2, 3
	FOREST SERVICE										

STATE	RIGHT OF WAY	SHEET	TOTAL
MONTANA		NO.	SHEETS
		2	3
R/W ID.		HSIP 50-1(34)10	
PROJECT NO.		5026-034	

2001-GRAYLING CREEK -
NORTH OF US 20

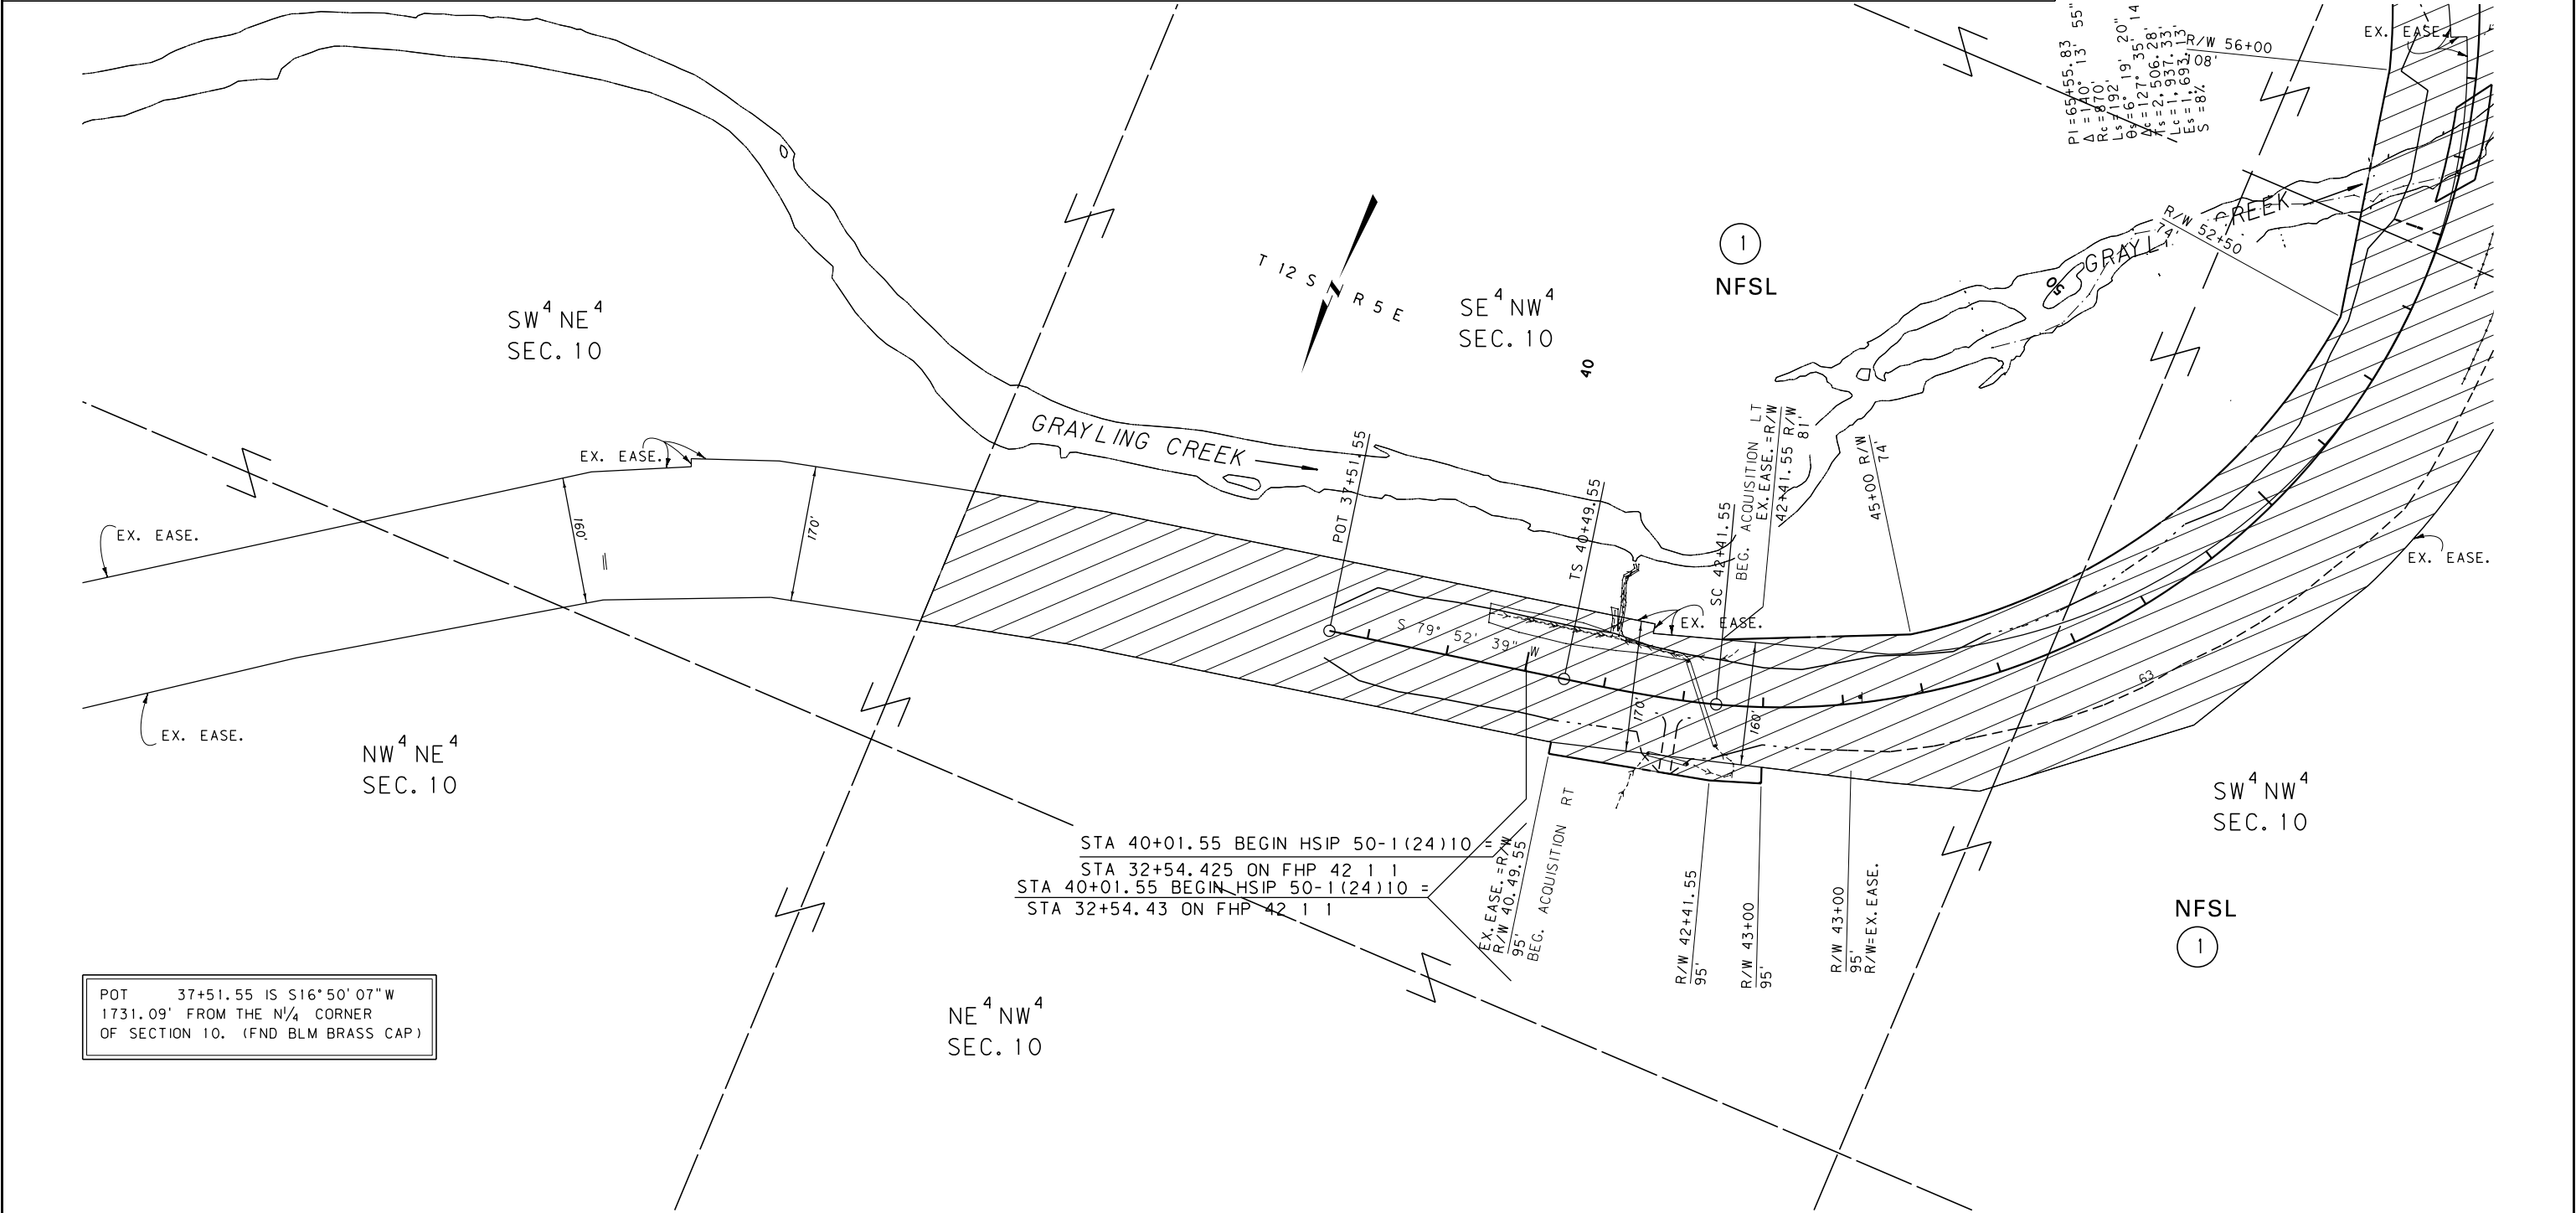

POT 37+51.55 IS S16°50'07"W
1731.09' FROM THE N¹/₄ CORNER
OF SECTION 10. (FND BLM BRASS CAP)

CONSTRUCTION LIMITS

CUT SECTION

TRANSITION

TOE OF FILL

BACKSLOPE LIMITS

INCLUDE ROUNDING

MAP REVISED 10/18/10 10/20/10

FHWA/MDT APPROVAL

9/20/10

3

2

1

MDTA

MONTANA DEPARTMENT

OF TRANSPORTATION

c:\dgn\5026ropln001.dgn

4/14/2014

12:03:41 PM

CPS-U1538

FOR EXISTING
FOREST SERVICE
HIGHWAY EASEMENT DEED, SEE
BOOK 91 of MISCELLANEOUS PAGE 4717
FOR EXISTING R/W RETRACEMENT, SEE
ENV. J399 DOC. 2120426

NOTES:
1. THE PROPOSED R/W LINE WHERE A SPIRAL
CURVE TRANSITION IS USED IS A CHORD
RATHER THAN A CONCENTRIC CURVE.
2. ALL STATIONS AND OFFSETS FOR R/W BREAKS
ARE IN REFERENCE TO THE R/W BASELINE.

GRID STATE PLANE COORDINATES

THIS IS A STATE PLANE COORDINATE PROJECT.
ALL DIMENSIONS, DISTANCES AND AREAS ON THIS
PROJECT ARE GRID, EXCEPT FOR THE EXISTING
R/W WIDTH DIMENSION, WHICH IS RECORD. THE
COMBINATION SCALE FACTOR IS 0.99980255

MONTANA DEPARTMENT OF TRANSPORTATION

RIGHT OF WAY PLAN

GALLATIN COUNTY


SCALE 1"=100'

0 50' 100' 200' 300'

OWNERSHIP											
PARCEL	NAME	ADDRESS	TOTAL AREA	GROSS R/W AREA	EX. EASE. AREA	NET AREA	REMAINDER		CONST. PMT. AREA	EASEMENT AREA	SHEET NO.
							LEFT	RIGHT			
	SEE SHEET 2 FOR OWNERSHIPS										

STATE	RIGHT OF WAY	SHEET	TOTAL
		NO.	SHEETS
MONTANA		3	3
R/W ID.		HSIP 50-1(34)10	
PROJECT NO.		5026-034	

2001-GRAYLING CREEK -
NORTH OF US 20

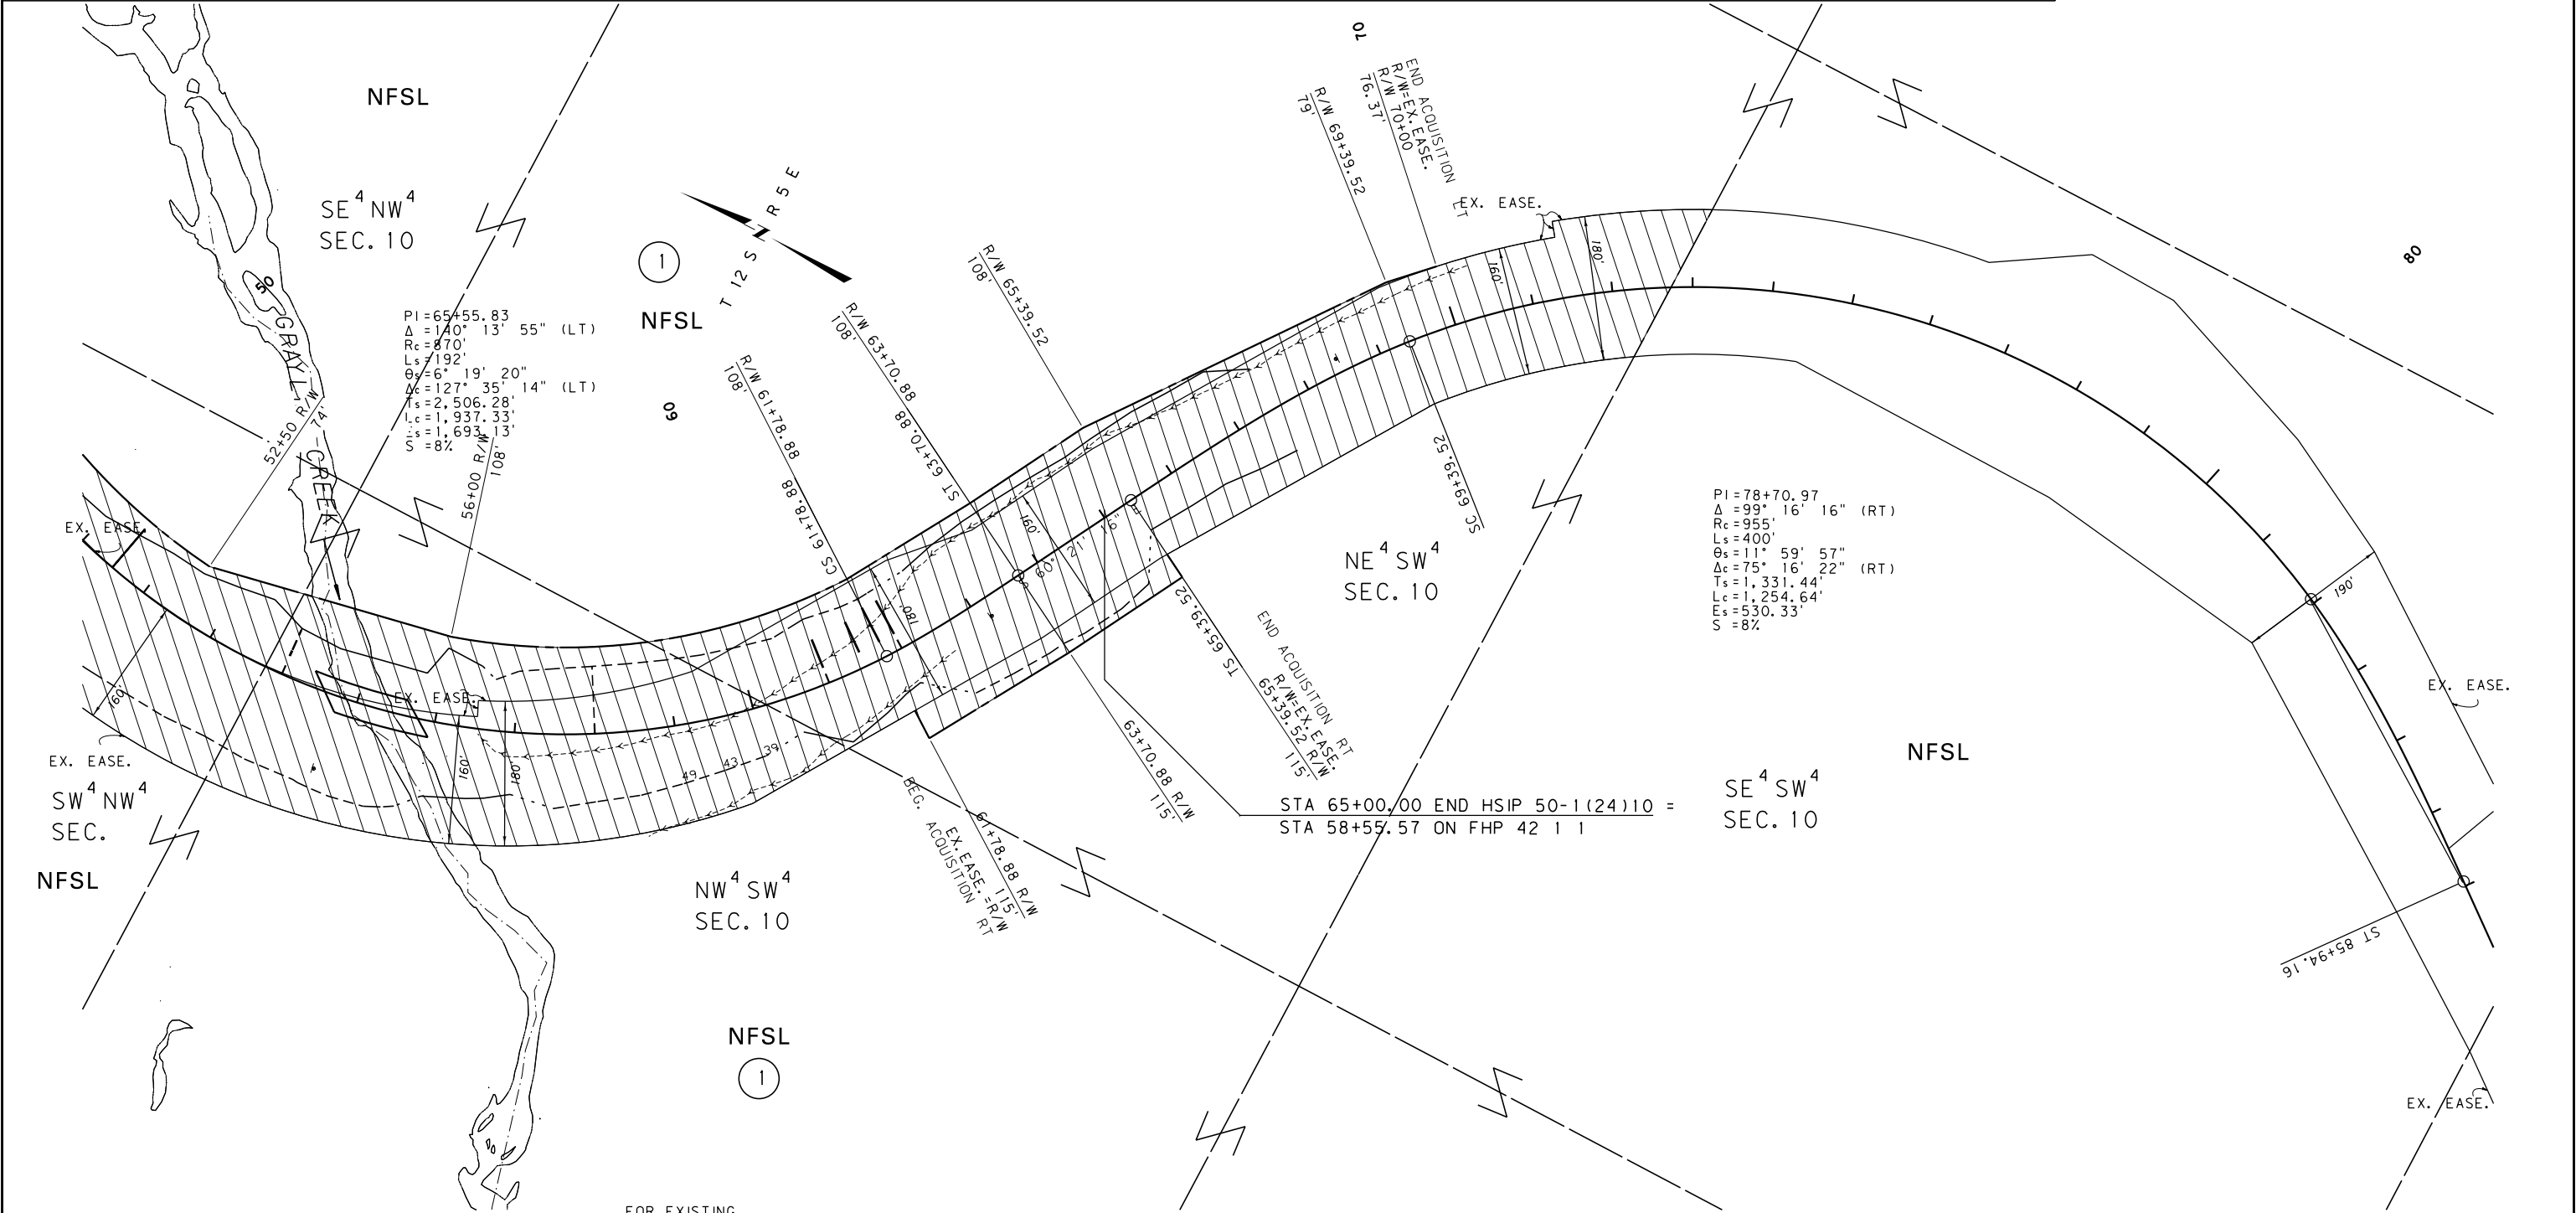

CONSTRUCTION LIMITS

CUT SECTION

TRANSITION

TOE OF FILL

BACKSLOPE LIMITS

INCLUDE ROUNDING

MAP REVISED 10/18/10 10/20/10

FHWA/MDT APPROVAL

9/20/10

3

2

1

MDT

MONTANA DEPARTMENT

OF TRANSPORTATION

c:\dgn\5026ropln001.dgn

4/14/2014

12:03:45 PM

CPS-U1538

FOR EXISTING
FOREST SERVICE
HIGHWAY EASEMENT DEED, SEE
BOOK 91 of MISCELLANEOUS PAGE 4717

FOR EXISTING R/W RETRACEMENT, SEE
ENV. J399 DOC. 2120426

NOTES:
1. THE PROPOSED R/W LINE WHERE A SPIRAL
CURVE TRANSITION IS USED IS A CHORD
RATHER THAN A CONCENTRIC CURVE.
2. ALL STATIONS AND OFFSETS FOR R/W BREAKS
ARE IN REFERENCE TO THE R/W BASELINE.

GRID STATE PLANE COORDINATES

THIS IS A STATE PLANE COORDINATE PROJECT.
ALL DIMENSIONS, DISTANCES AND AREAS ON THIS
PROJECT ARE GRID, EXCEPT FOR THE EXISTING
R/W WIDTH DIMENSION, WHICH IS RECORD. THE
COMBINATION SCALE FACTOR IS 0.99980255

MONTANA DEPARTMENT OF TRANSPORTATION

RIGHT OF WAY PLAN

GALLATIN COUNTY

SCALE 1"=100'

0 50' 100' 200' 300'